




**SDG One line diagram (Master Meter – Sub SWB configuration)**

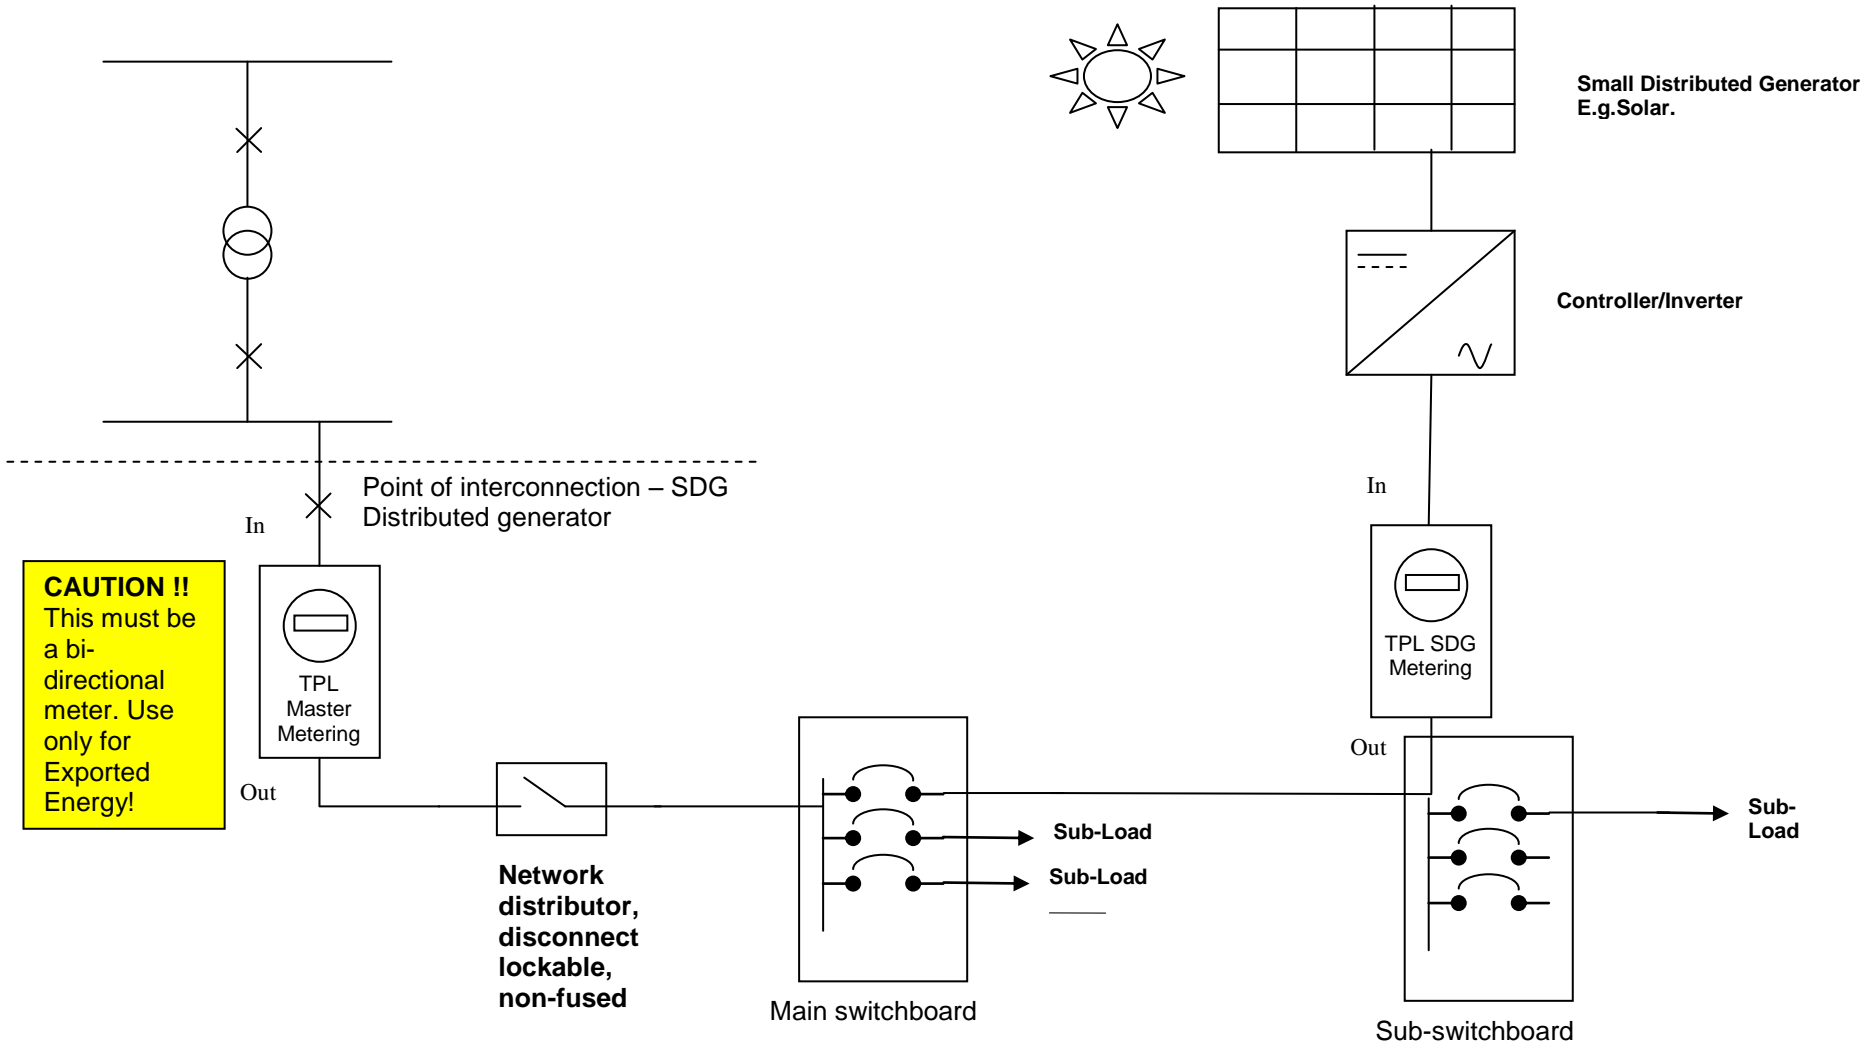


**CAUTION !!**  
This must be a bi-directional meter. Use only for Exported Energy!

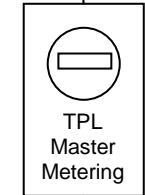

Out

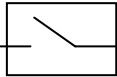


**Network distributor, disconnect lockable, non-fused**

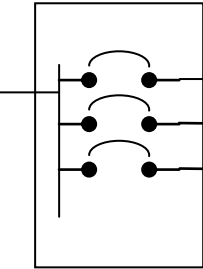


Main switchboard

Sub-Load

Sub-Load

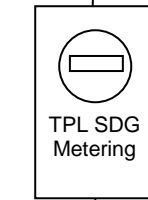

Out

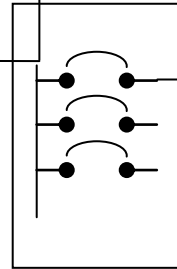

Sub-switchboard

Sub-Load